
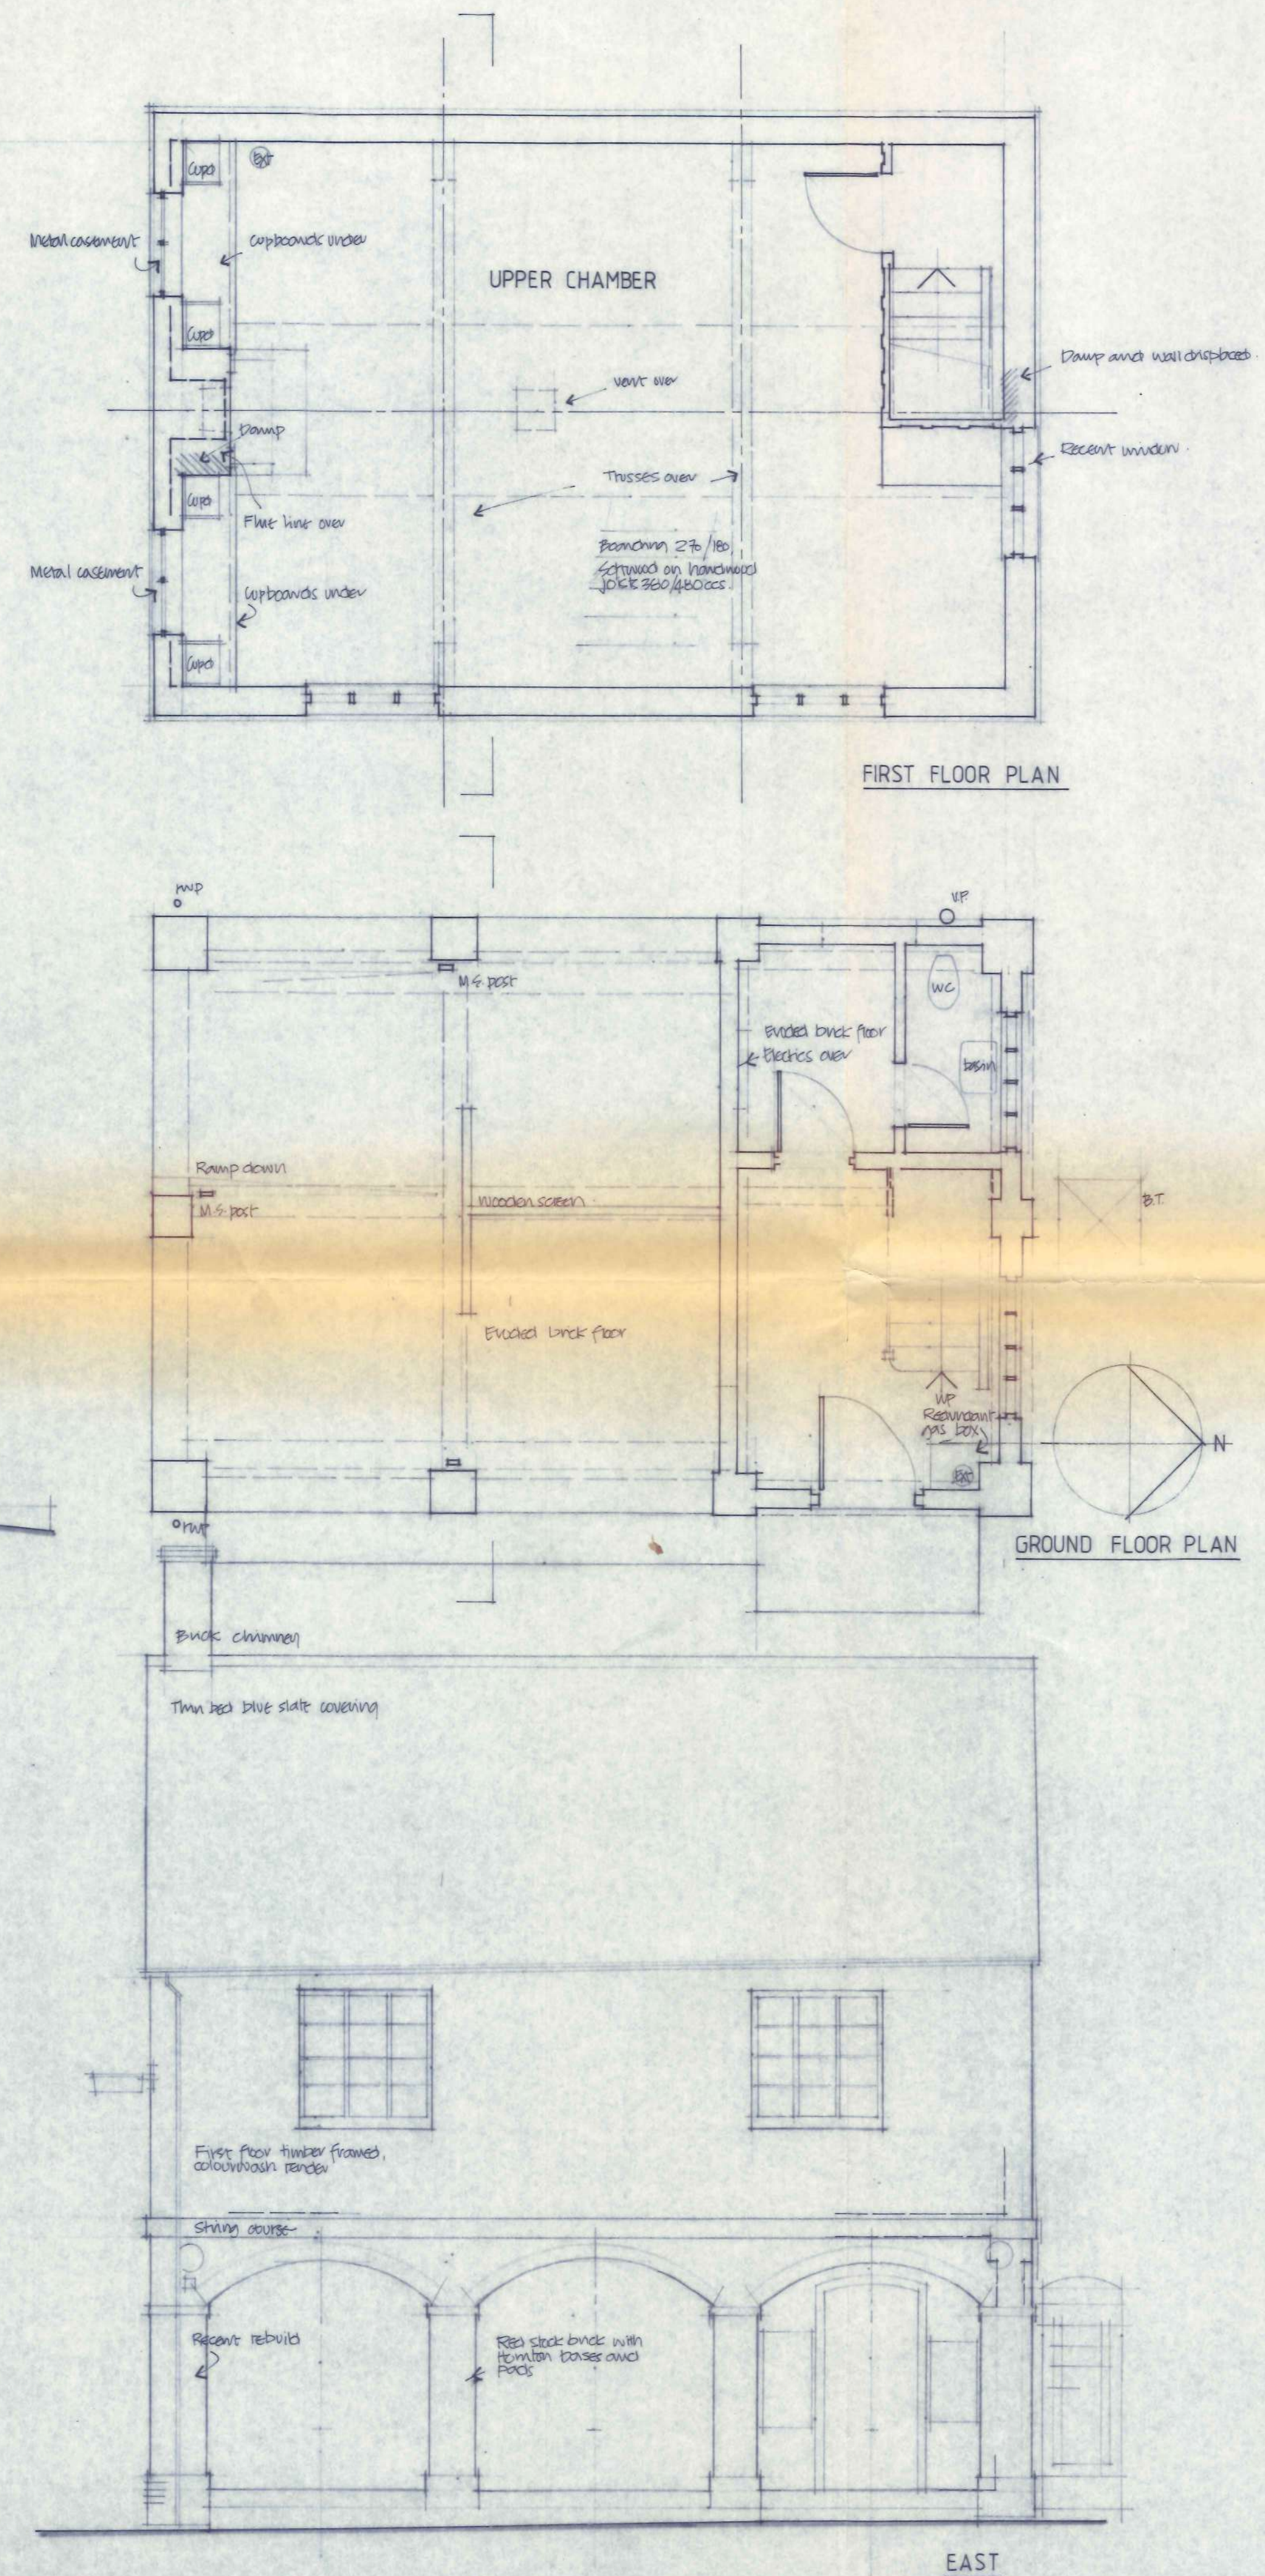


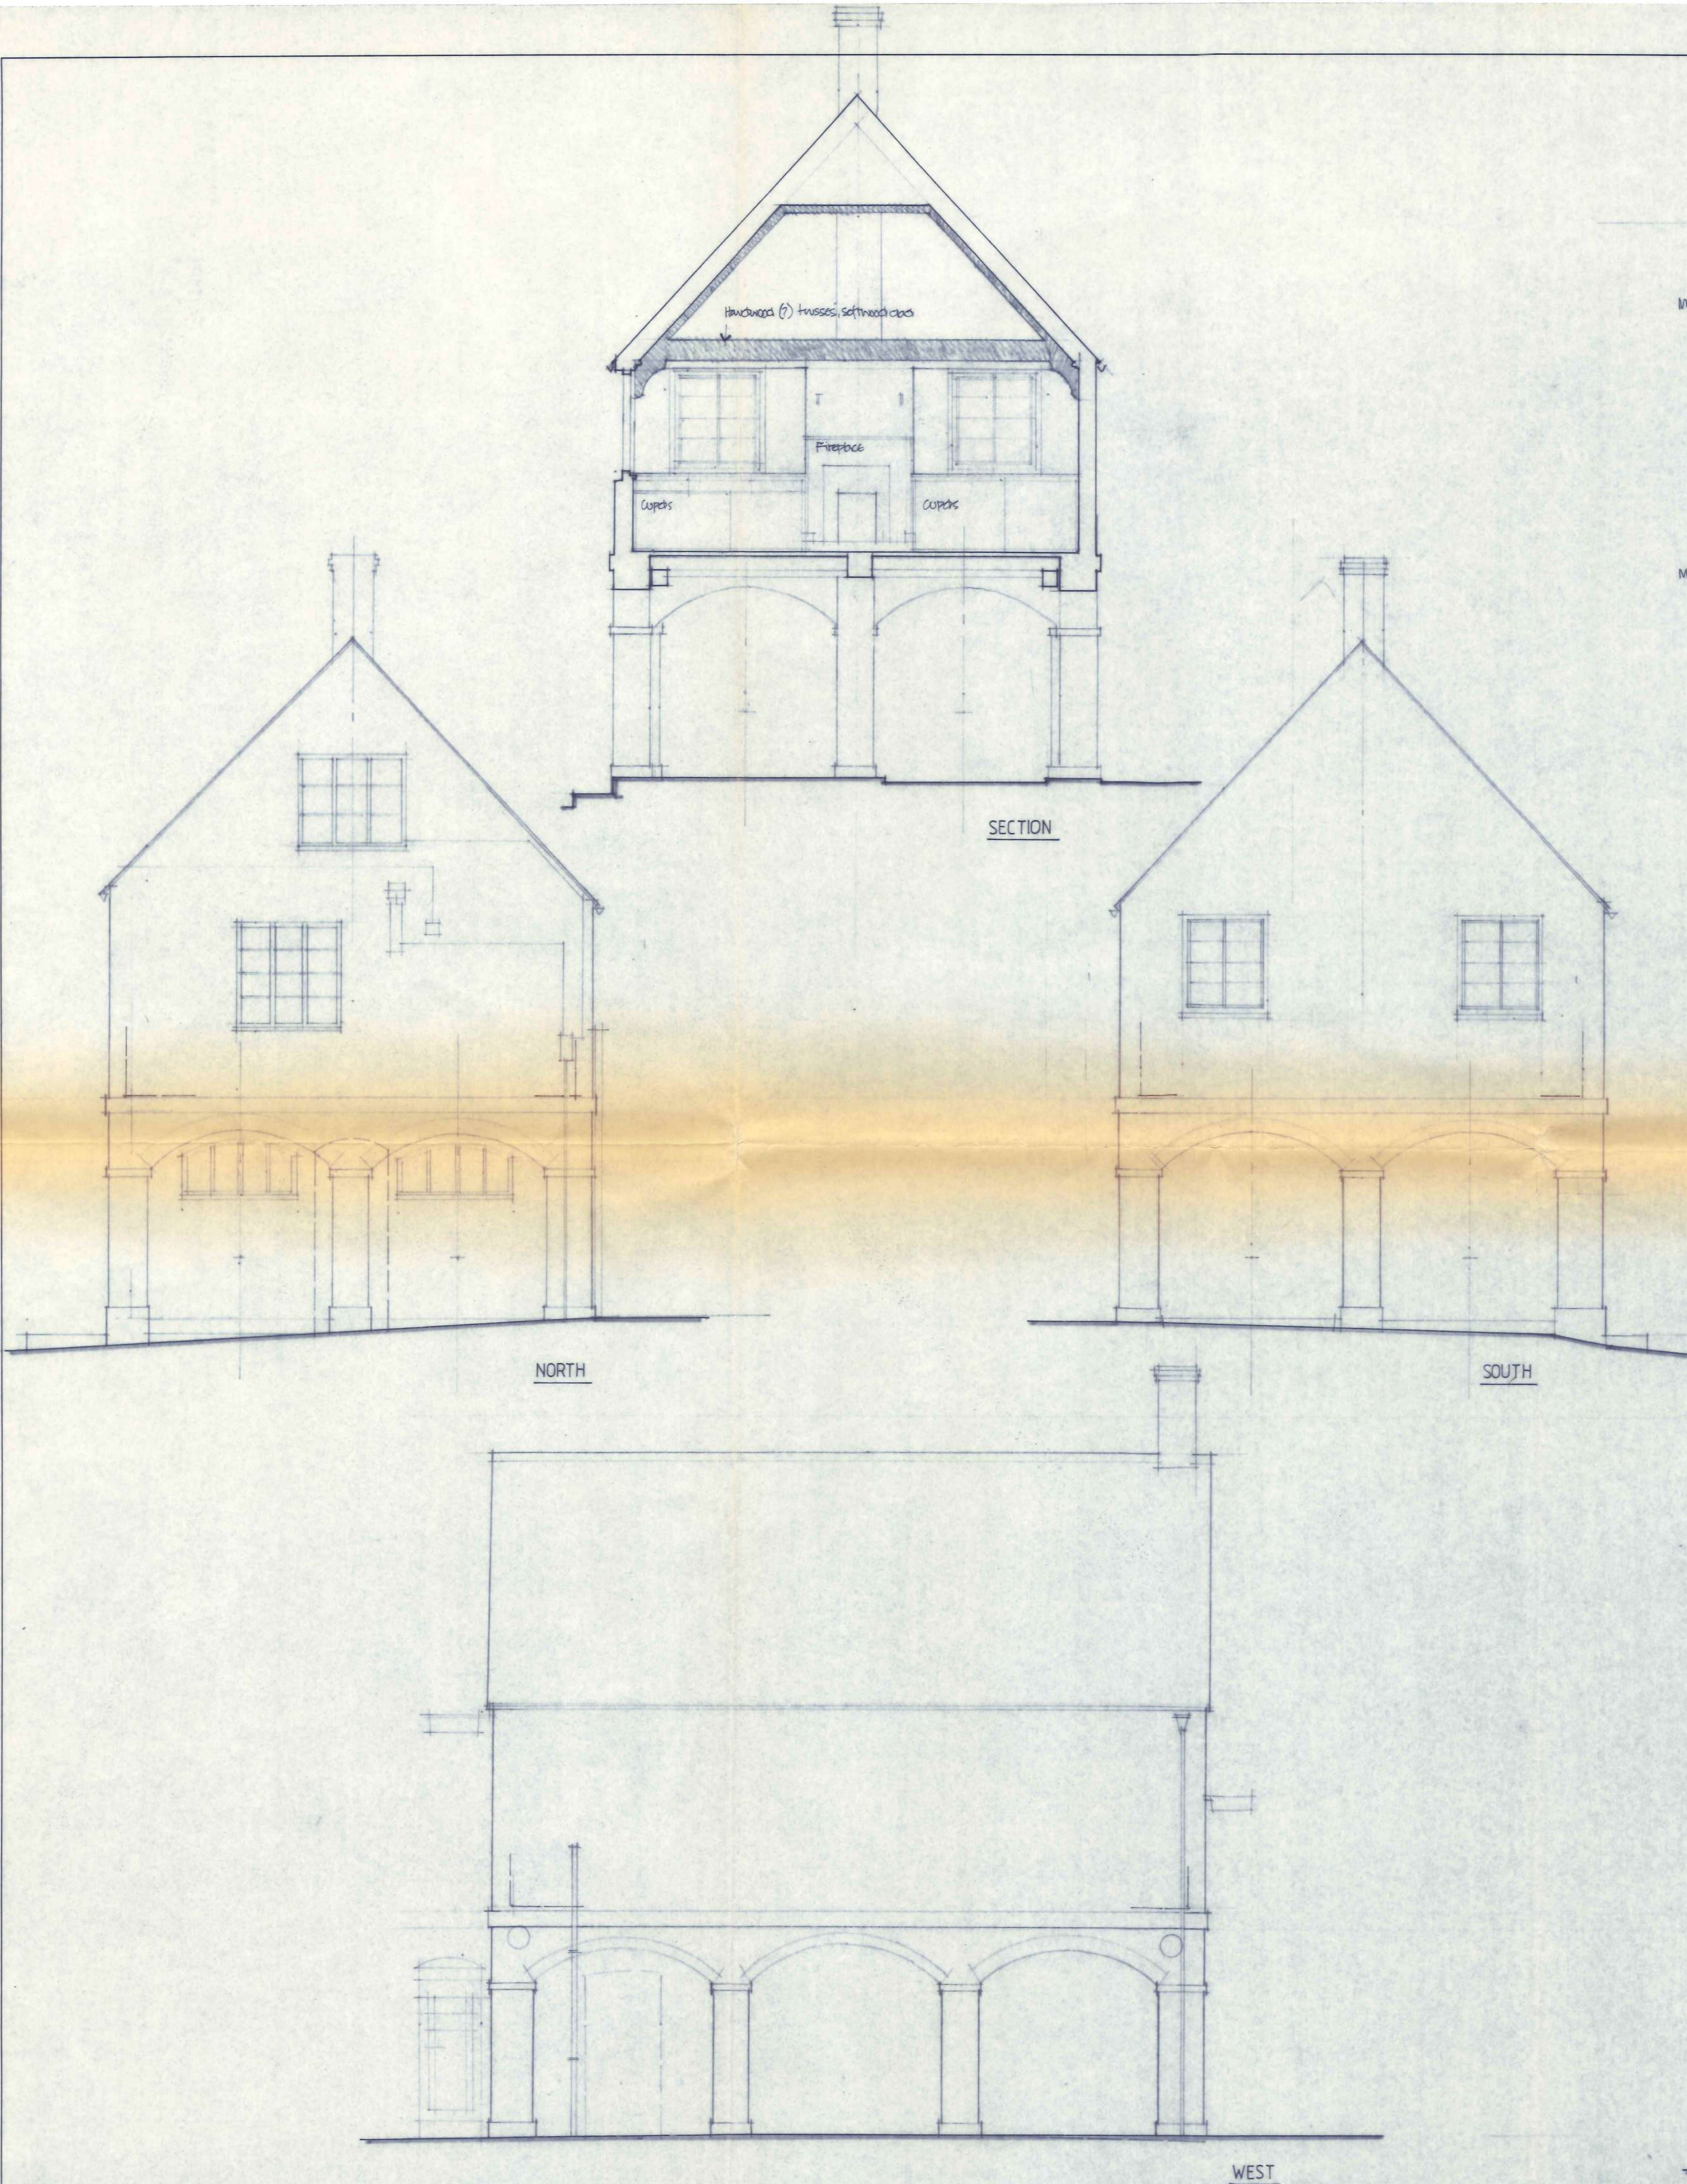

Norman Machin and Associates
Chartered Architects + Planning Consultant
Hazel Cottage Studio Weston-on-the-Green Oxford
OX6 8QX
Tel. Bletchington (0869) 50313 Fax. (0869) 50970
Client
DEDDINGTON CHARITY ESTATES




Project
DEDDINGTON TOWN HALL MUSEUM

Drawing
SURVEY

1392/1

Scale
1:50
Date
9.1992
Drawn
Norman Machin

Do not scale off drawings - use only figured dimensions.
This drawing must be read in conjunction with all other relevant drawings and documents.
Report any discrepancies to the architect.

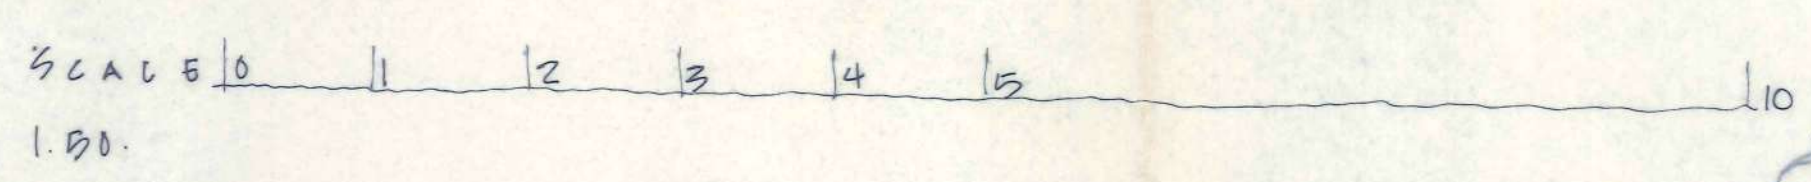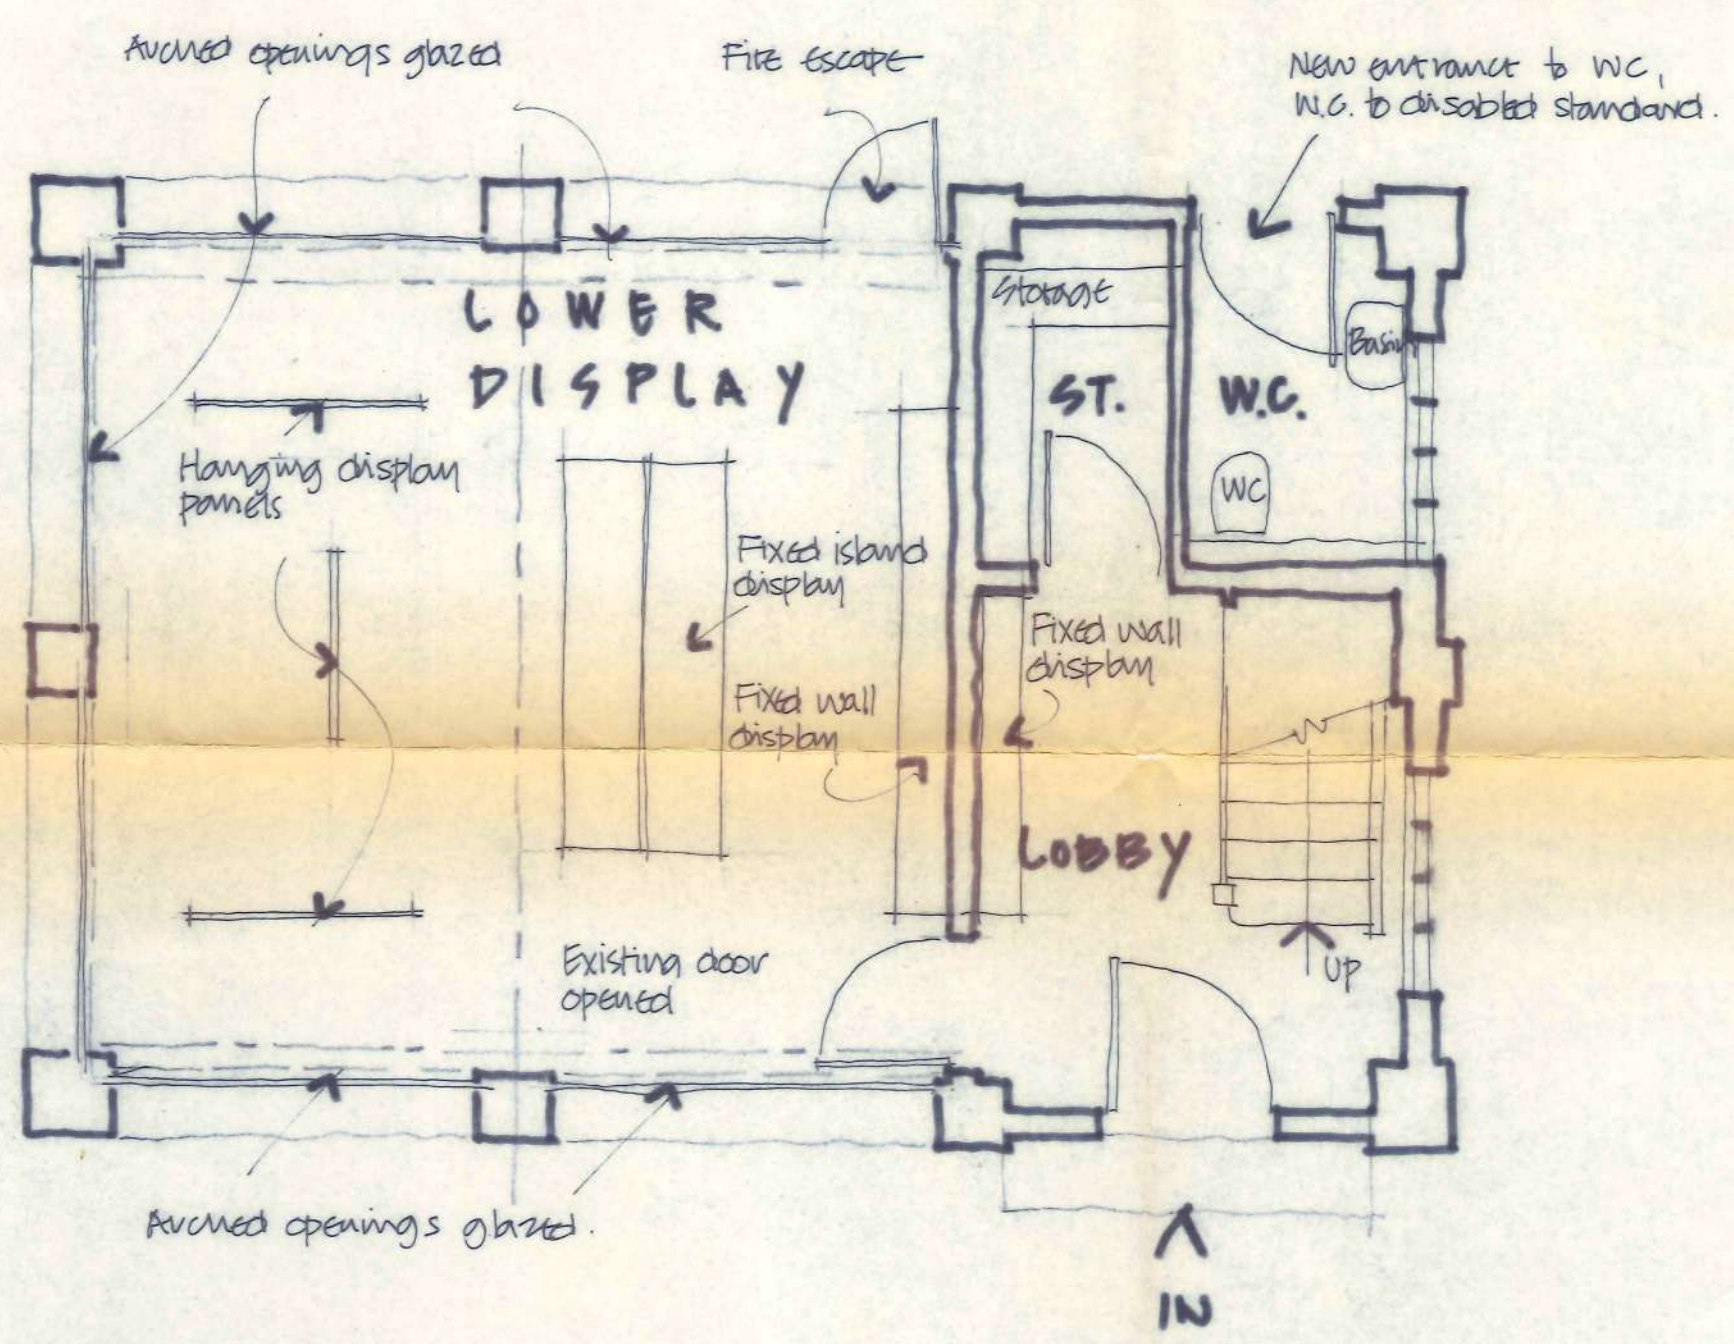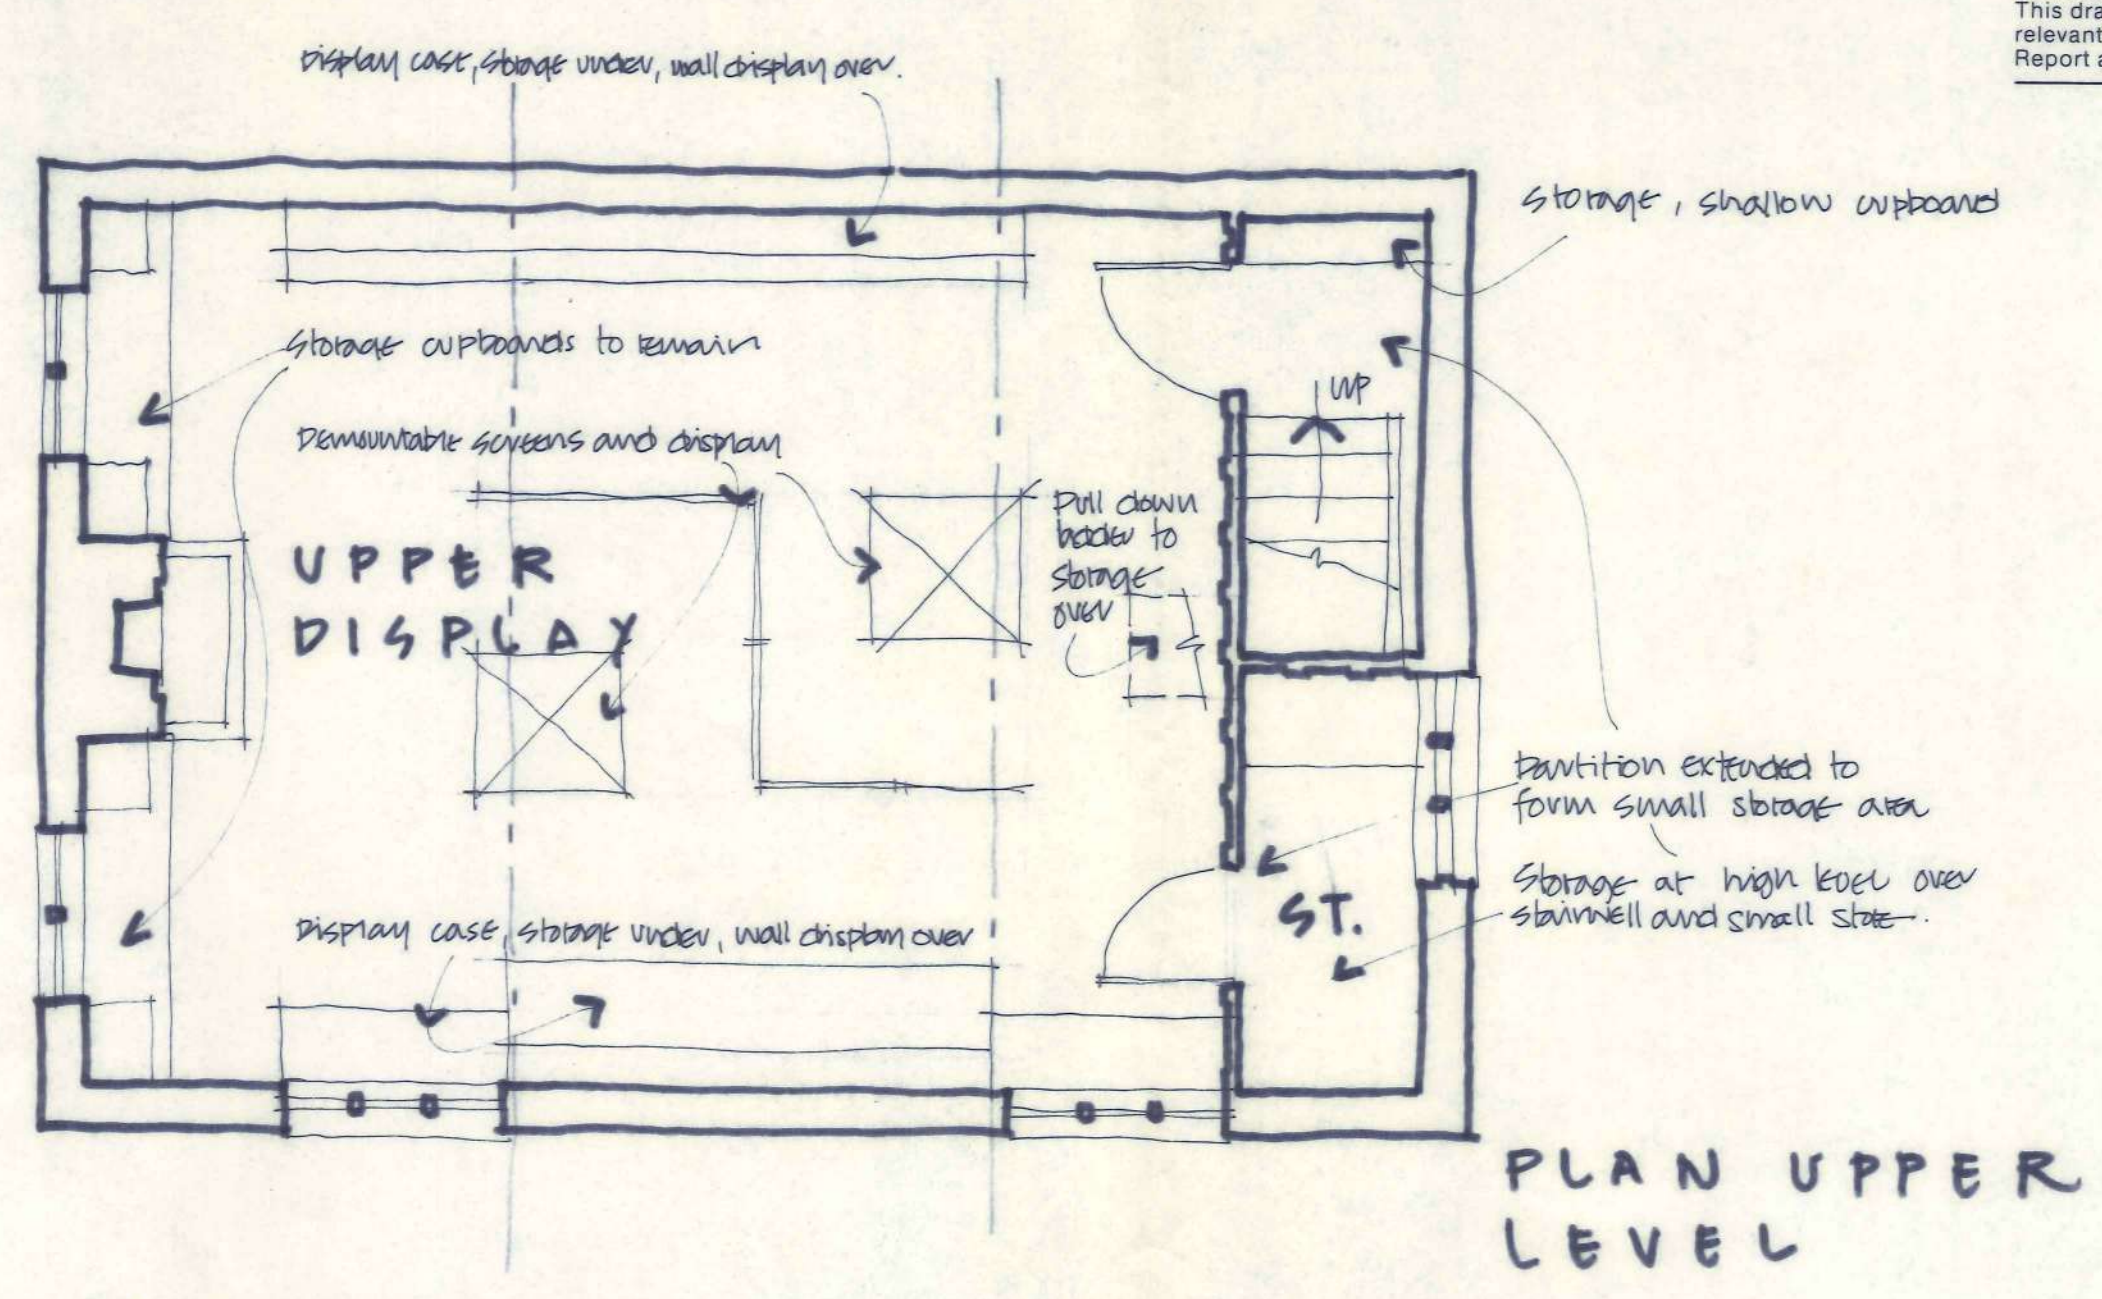

SKETCH 1.50

Norman Machin and Associates
Chartered Architects + Planning Consultant

Hazel Cottage Studio Weston-on-the-Green Oxford
OX6 8QX.
Tel. Bletchington (0869) 50313 Fax. (0869) 50970

Client
DEDDINGTON
CHARITY TRUSTS
Project
DEDDINGTON
TOWN HALL MUSEUM

Drawing
SKETCH FOR
DISCUSSION
Scale 1:50 Date 10.92 Drawn *mm*

1392/2